


West Dowling Phase II - C St to Minnesota Dr

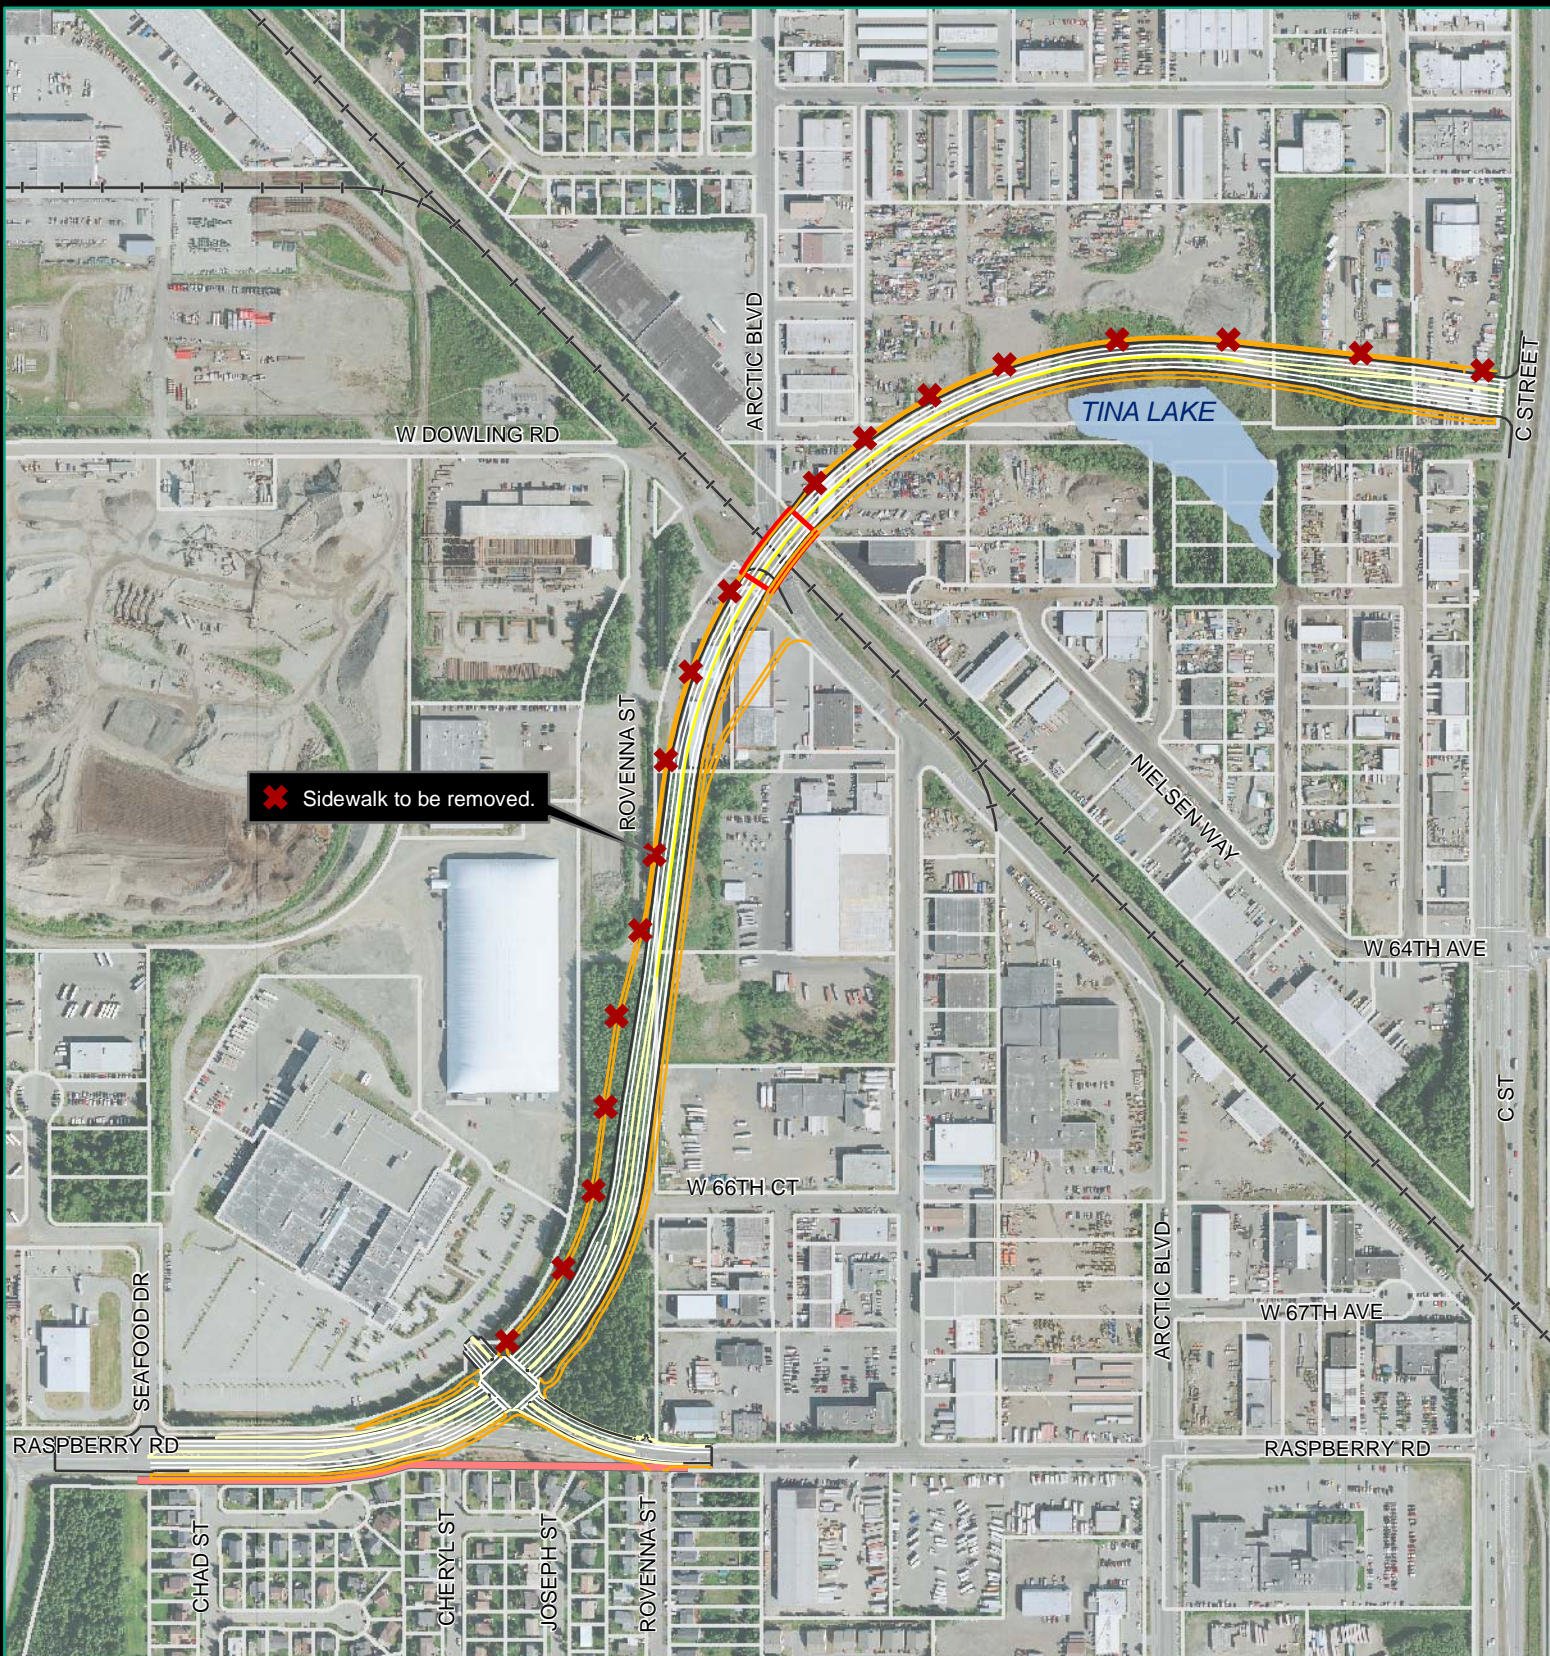

✗ Sidewalk to be removed.

- Legend**
- Pathway
 - Median
 - Lane Markings
 - Surface Pavement
 - Bridge
 - Curb
 - Noise Wall
 - Alaska Railroad
 - Tina Lake
 - Parcel Boundaries

Data Sources: HDR
Author: HDR Alaska, Inc.
Date: 07 July 2010

Proposed Alignment

0 250 500 Feet



This map represents a conceptual level of utility, detail, and accuracy. The information displayed here is for planning purposes only.

